




CITY AND COUNTY OF SAN FRANCISCO
 DEPARTMENT OF PUBLIC WORKS
 BUREAU OF STREET USE
 AND MAPPING

PROPOSED OFFICIAL GRADES AND
 AND OFFICIAL SIDEWALKS ALONG
 CHANNEL STREET AND THIRD STREET

SCALE: 1"=20'

SHEET 1 OF 2 SHEETS

		DRAWN:		APPROVED:		FILE:	
NO.	DATE	DESCRIPTION TABLE OF CHANGES	BY	CHECKED:	DATE:	Q20-1109	

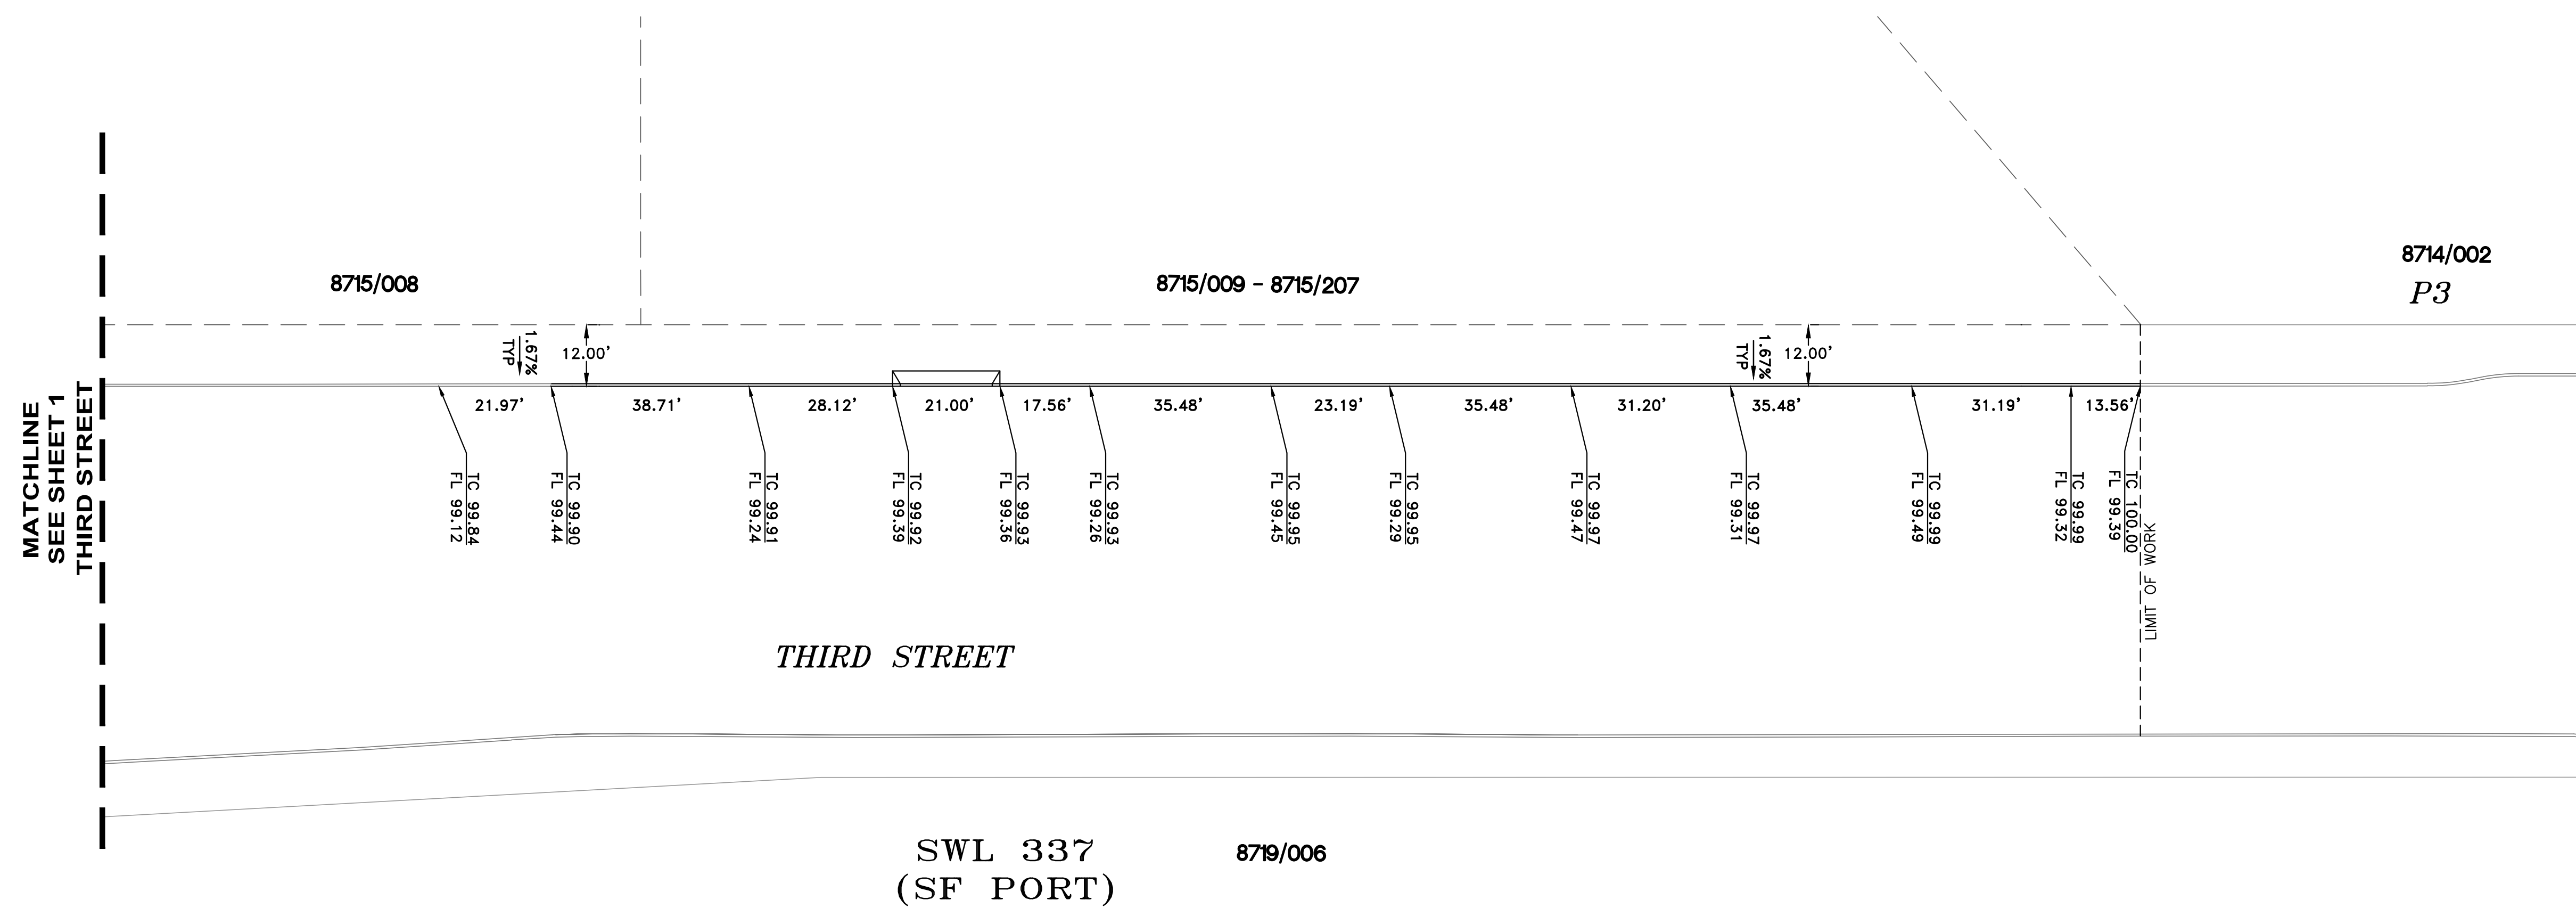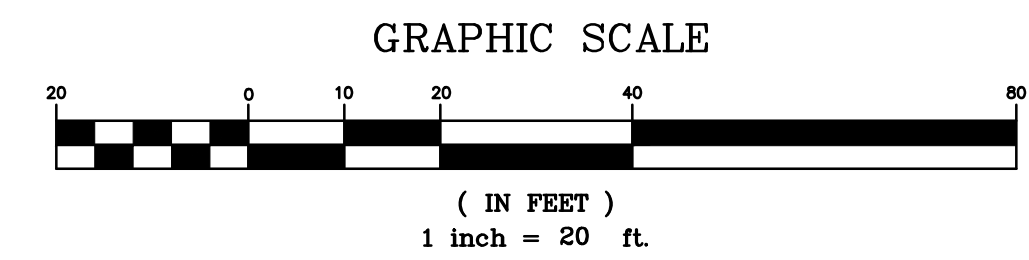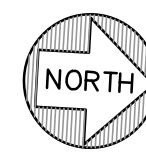

CITY AND COUNTY OF SAN FRANCISCO
DEPARTMENT OF PUBLIC WORKS
BUREAU OF STREET USE
AND MAPPING

PROPOSED OFFICIAL GRADES AND
AND OFFICIAL SIDEWALKS ALONG
CHANNEL STREET AND THIRD STREET

SCALE: 1"=20'

SHEET 2 OF 2 SHEETS

		DRAWN:		APPROVED:		FILE:	
		BY		DATE:		Q20-1109	
NO.	DATE	DESCRIPTION TABLE OF CHANGES		CHECKED:			